


ortla

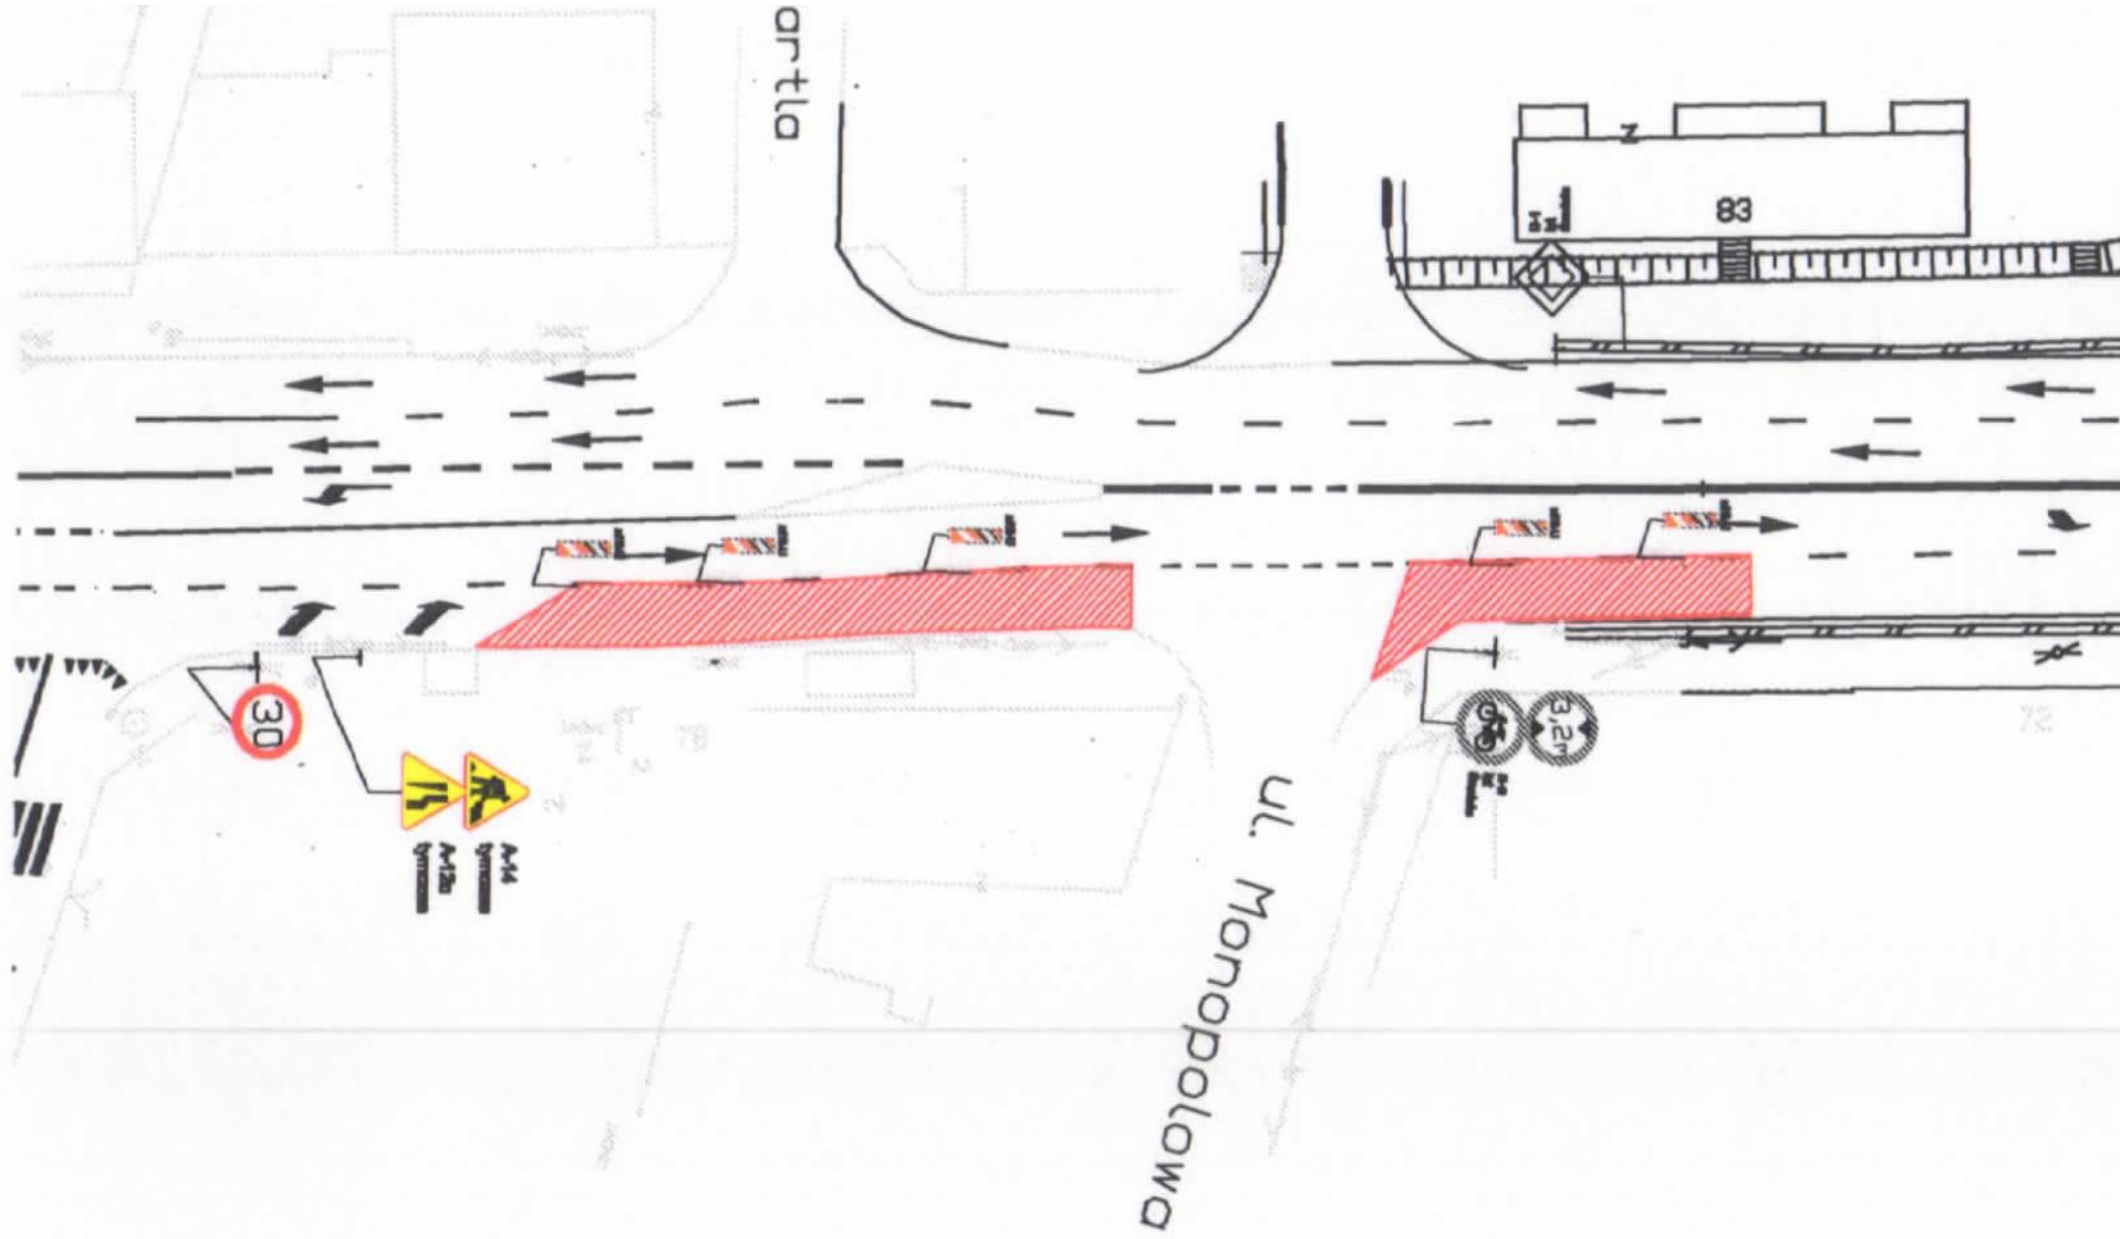

Ul. Monopolowa

30

3,2m

50



M4  
M12a

83